



BERLIN FOOD EQUIPMENT COMPANY 43 South Linden Avenue South San Francisco, CA. 94080 S.C.L. #341808 Tel:(650)589-4231 Fax:(650)589-3981	RECESSED SAFETY FIRE STATION	DATE:
		JOB NO:
		DWG. NO: 2633-1

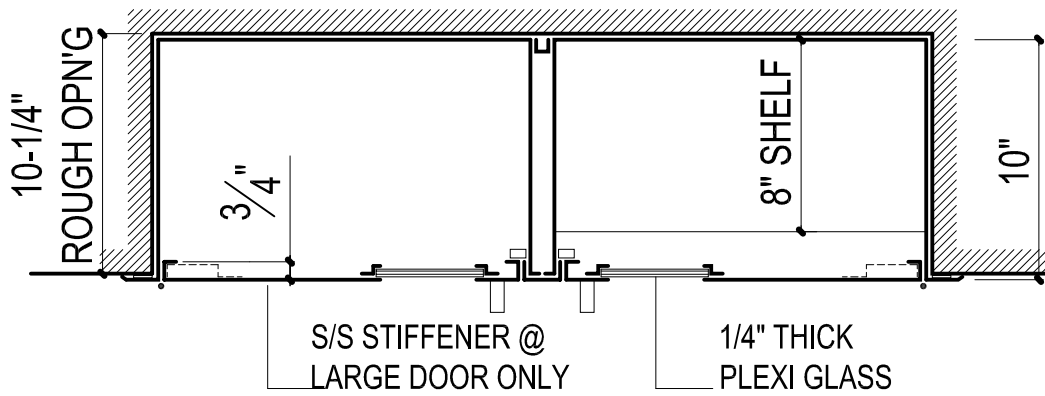

PLAN SECTION @ CABINET

SCALE: 1-1/2"=1'-0"

<p>BERLIN FOOD EQUIPMENT COMPANY 43 South Linden Avenue South San Francisco, CA. 94080 S.C.L. #341808 Tel:(650)589-4231 Fax:(650)589-3981</p>	<p>RECESSED SAFETY FIRE STATION</p>	<p>DATE: JOB NO : DWG. NO : 2633-2</p>
--	--	--

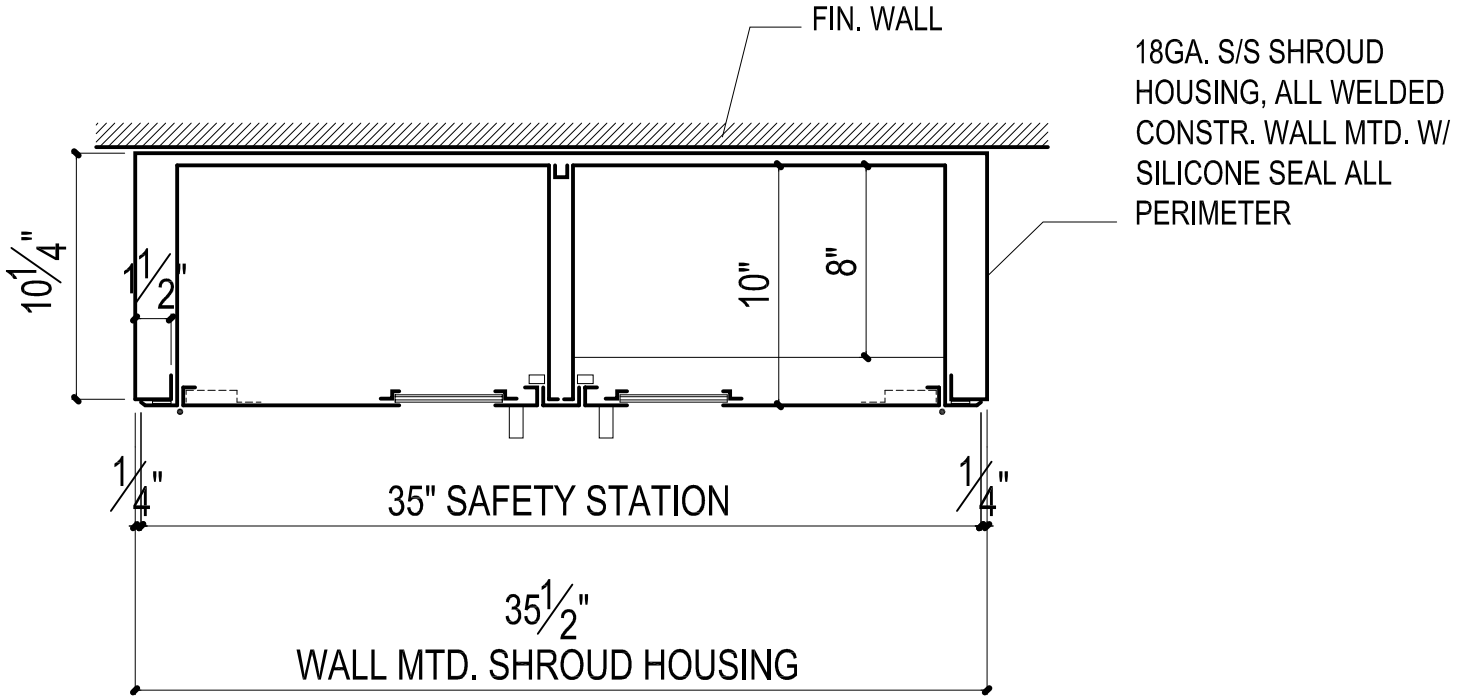

PLAN SECTION @ CABINET (SURFACE MTD.)

SCALE: 1-1/2"=1'-0"

<p>BERLIN FOOD EQUIPMENT COMPANY 43 South Linden Avenue South San Francisco, CA. 94080 S.C.L. #341808 Tel:(650)589-4231 Fax:(650)589-3981</p>	<p>SURFACE MOUNTED SAFETY FIRE STATION</p>	<p>DATE: JOB NO : DWG. NO : 2633-3</p>
--	--	---

